

SIGNAGE



RESERVED PARKING VAN ACCESSIBLE \$250 FINE

WHITE SYMBOL ON BLUE BACKGROUND
LEGEND & BORDER: GREEN
BACKGROUND: WHITE
"VAN ACCESSIBLE" TO BE PROVIDED WHERE PARKING SPACE AND ADJACENT ACCESS AISLE IS 16' MINIMUM TOTAL WIDTH



NOTES:

1. ALL LETTERS ARE 1" AERIES "C" PER MUTCD.
2. SIGN SHALL HAVE A REFLECTORIZED (ENGINEERING GRADE) WHITE BACKGROUND WITH GREEN REFLECTORIZED LEGEND AND BORDER.
3. FINE NOTIFICATION SIGN SHALL HAVE A REFLECTORIZED (ENGINEERING GRADE) WITH GREEN LEGEND AND BORDER.
4. CONTRACTOR SHALL VERIFY FINE AMOUNT.
5. ONE(1) SIGN REQUIRED FOR EACH PARKING SPACE.
6. INSTALLED HEIGHT OF SIGN SHALL BE IN ACCORDANCE WITH SECTION 24-23 OF THE MANUAL ON UNIFORM TRAFFIC CONTROL DEVICES (MUTCD).
7. ALL ACCESSIBLE FEATURES TO BE IN STRICT ACCORDANCE WITH A.D.A. STANDARDS AND LOCAL LAWS.

NOTE: REFER TO PLAN FOR DETAILED LAYOUT AND DIMENSIONS

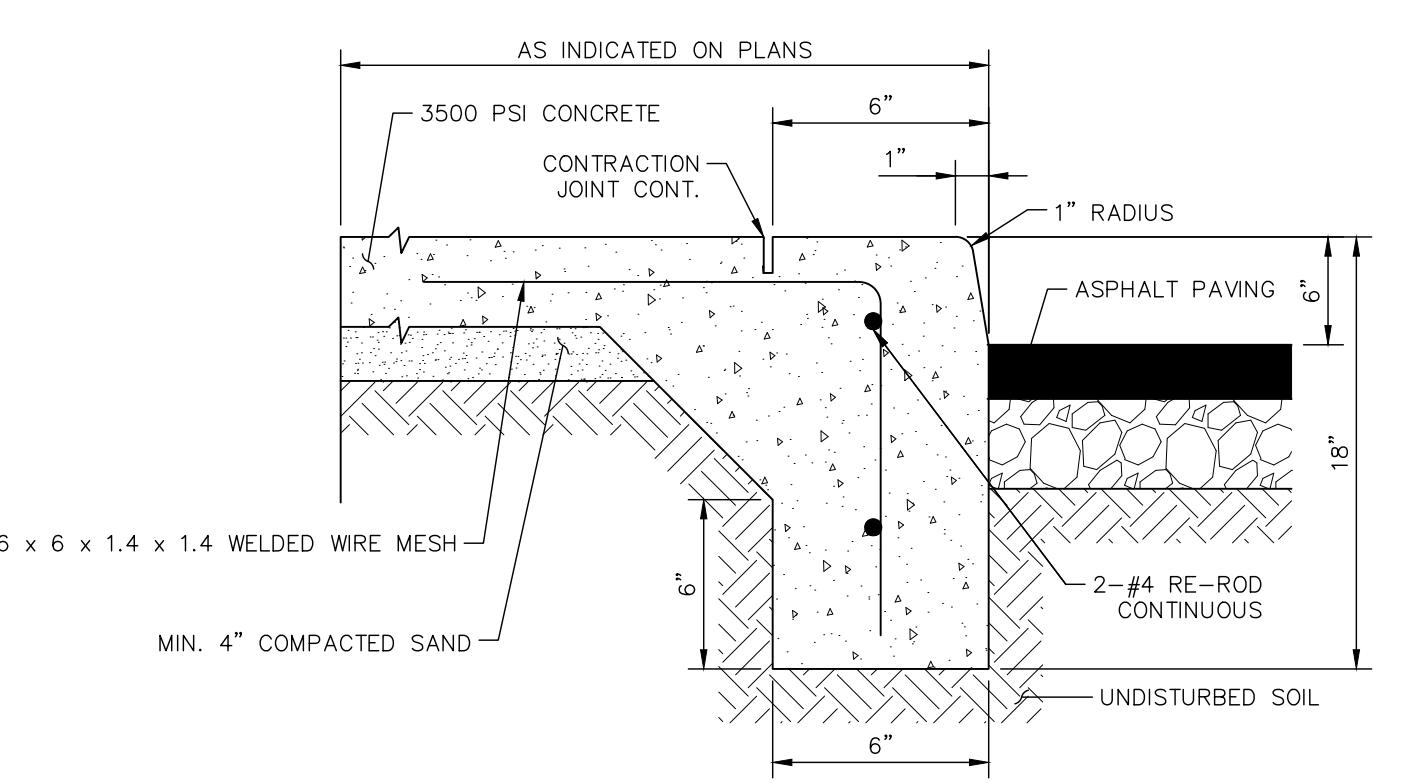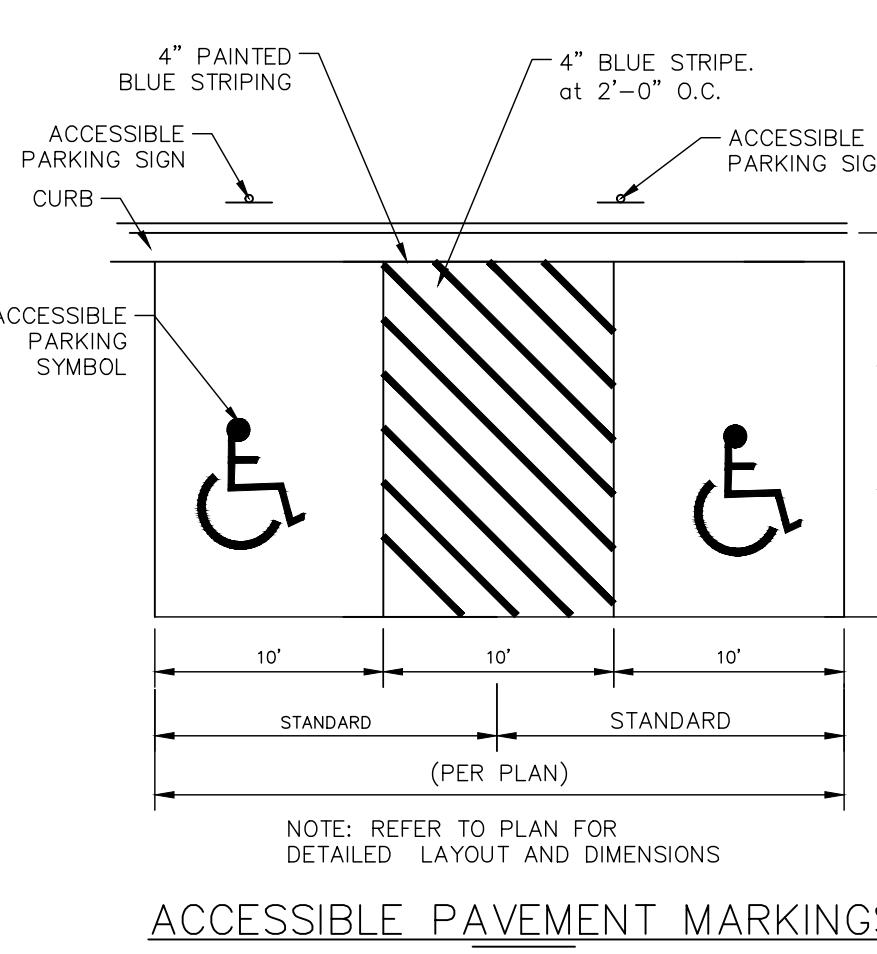

CONTRACTION JOINTS TO BE 2 1/2" DEEP, TRANSVERSE CONTRACTION JOINTS SPACED AT 5' INTERVALS (TOOLED), EXPANSION JOINTS TO BE 1/2" PREMOLDED FILLER, SPACED A MAXIMUM OF 30' APART.

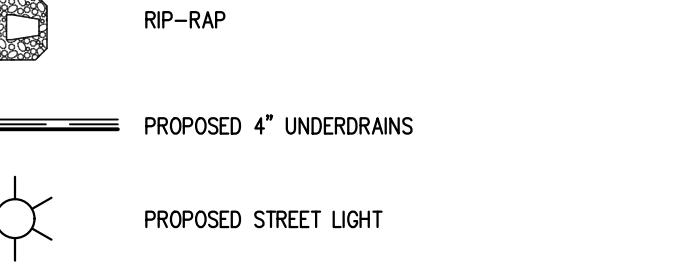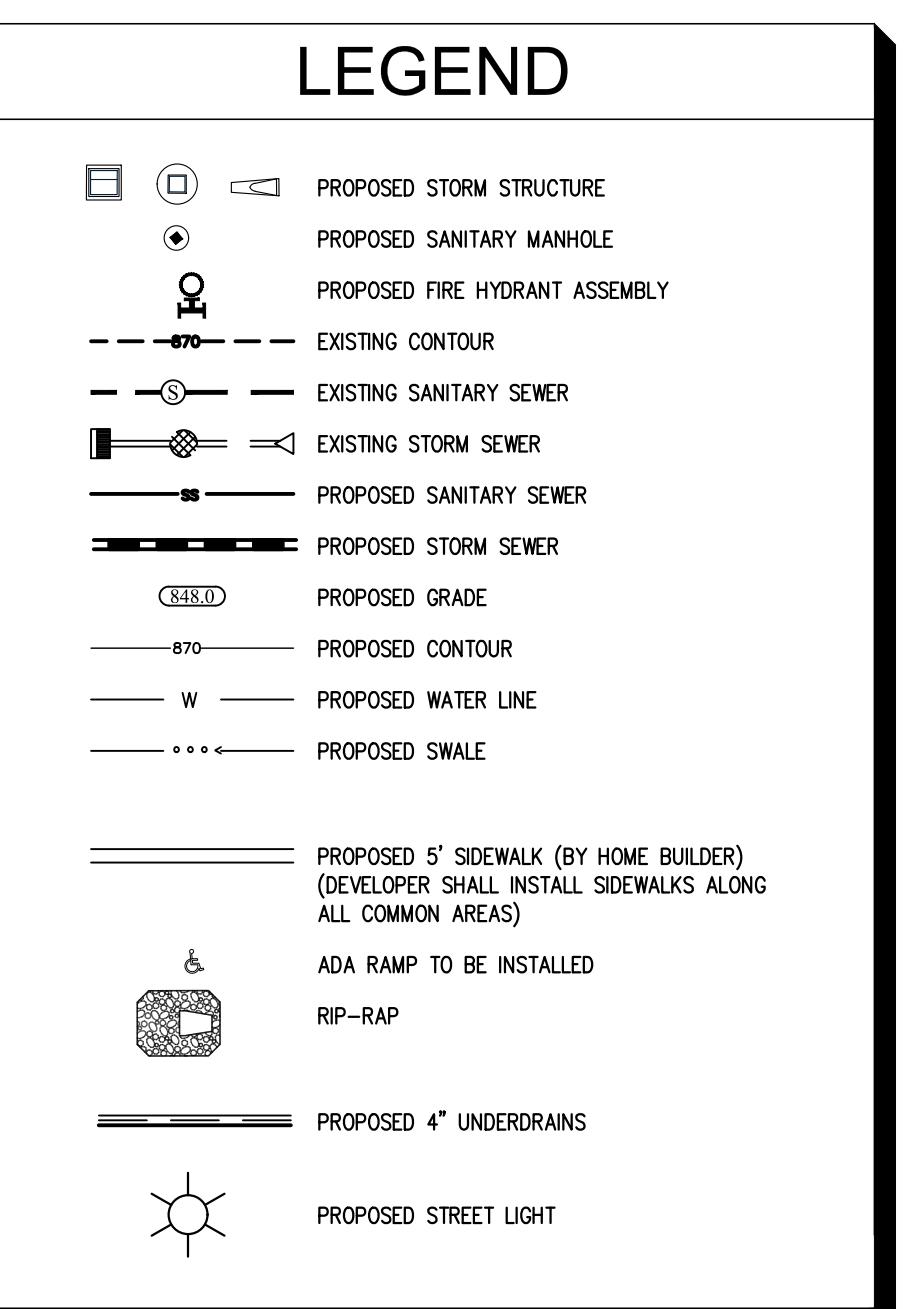

GENERAL NOTES

1. ALL OFF-SITE DRAIN TILES SHALL BE TIED INTO THE PROPOSED STORM SYSTEM OF THIS SECTION (WHERE APPLICABLE)
2. ALL PADS SHOULD BE TESTED TO ASSURE A COMPACTION OF AT LEAST 95% OF THE MAXIMUM DRY DENSITY USING THE STANDARD PROCTOR TEST METHOD.

LENNAR

WESTGATE CENTRAL PARK

AMENITY AREA PLAN

SCALE: AS NOTED
DESIGNED BY: JSM
DRAWN BY: JRG
CHECKED BY: BAH
REVISIONS PER TAC COMMENTS: 09/14/2023 ARF
REVISIONS PER TAC COMMENTS: 08/30/2023 ARF
REVISIONS DATE: BY

© 2023 KIMLEY-HORN AND ASSOCIATES, INC.
500 EAST 96TH STREET, SUITE 300,
INDIANAPOLIS, IN 46240
CONTRACTOR: BRIAN J. JONES
EMAIL: brian.jones@kimley-horn.com
WWW: WWW.KIMLEY-HORN.COM

WILLIAM A. BUTZ, P.E.
REGISTERED PROFESSIONAL ENGINEER
No. PE10606045
STATE OF INDIANA
08/30/2023

Victor Stanley Model BK6 Prairie Sites Series tm Bike Rack Color: Black



NOTE: For character review only.

BIKE RACK DETAIL N.T.S.

Indiana Utilities Protection Service

Call 811 before you dig

C200

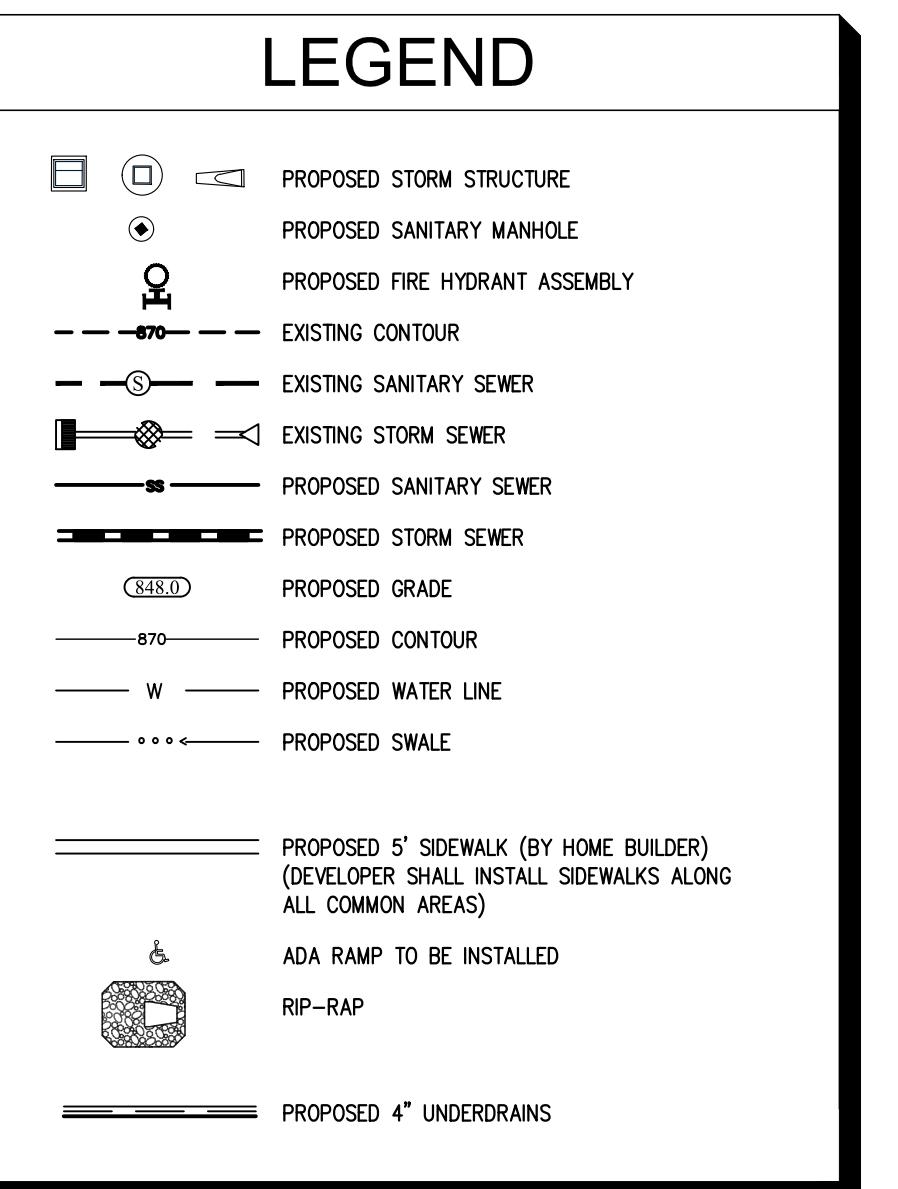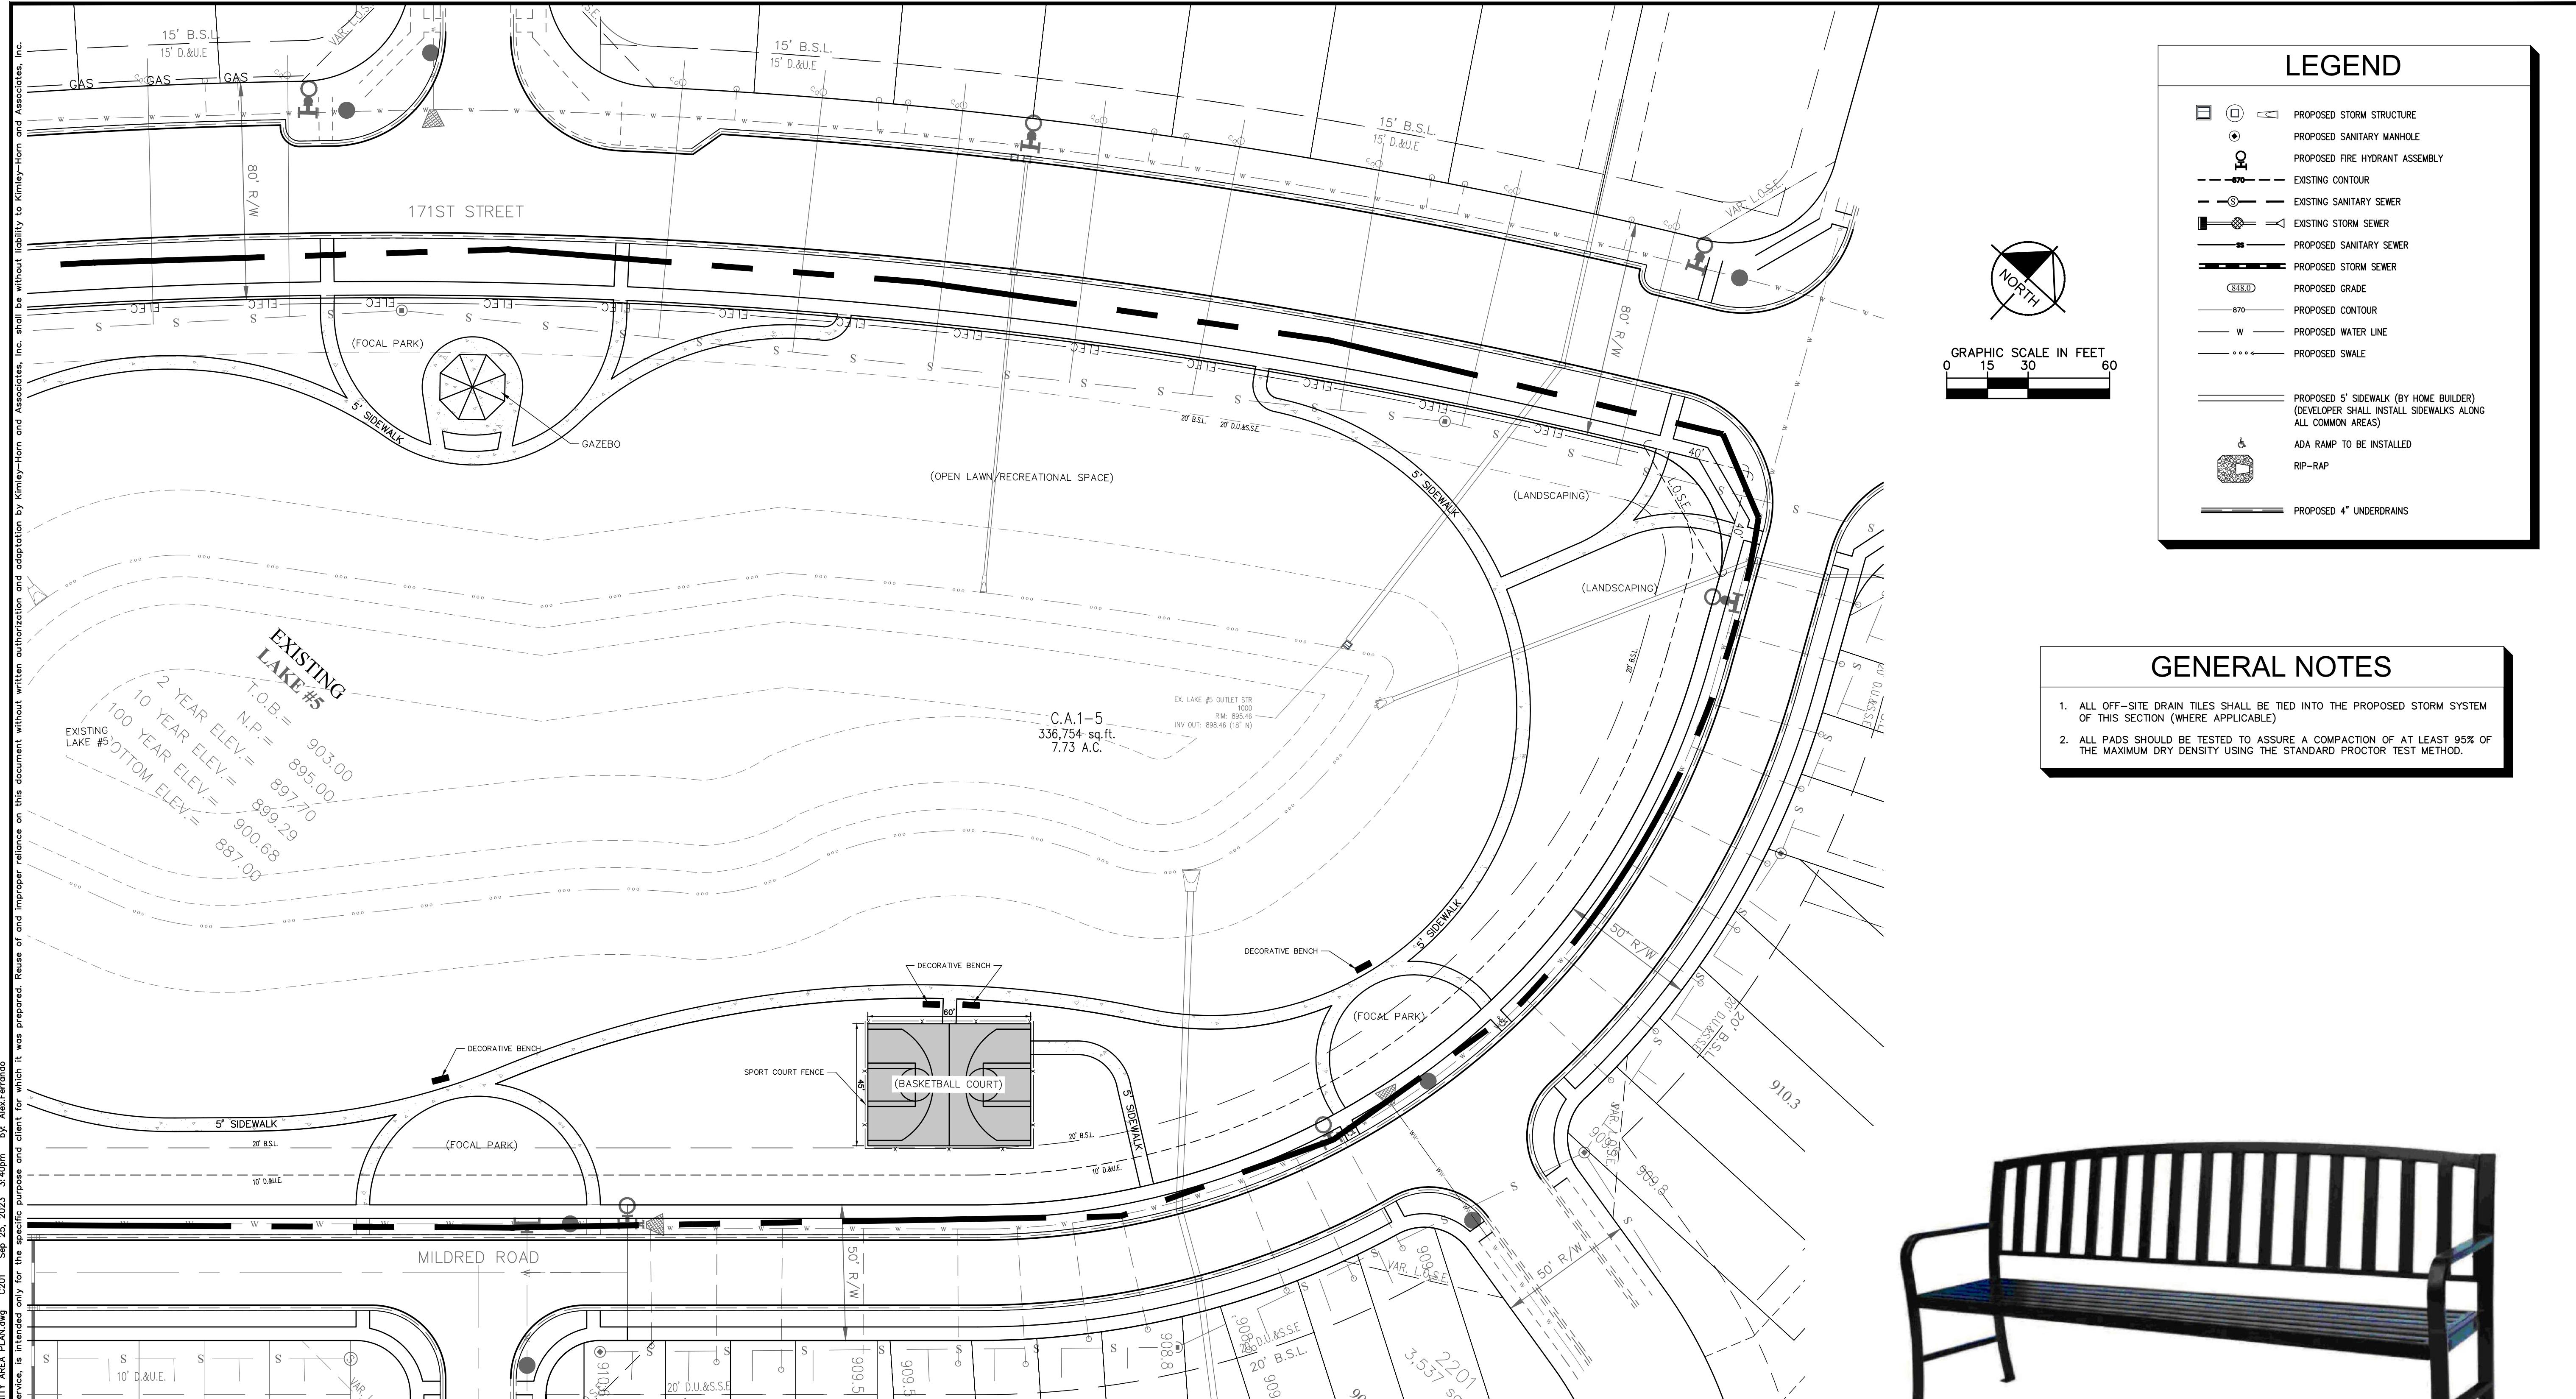

DATE	REVISIONS PER TAC COMMENTS	REVISIONS PER TAC COMMENTS	REVISIONS
09/14/2023			ARF
08/30/2023			ARF

Kimley»Horn

© 2023 KIMLEY-HORN AND ASSOCIATES, INC.
500 EAST 96TH STREET, SUITE 300,
INDIANAPOLIS, IN 46240
CONTACT: BRETT JRG JRG
EMAIL: BRETTJRG@KIMLEY-HORN.COM
WWW.KIMLEY-HORN.COM

LENNAR

WESTGATE CENTRAL PARK AMENITY AREA PLAN



Manufacturer: The Bench Factory or equal
 Product ID: TBN-36
 Finish: Black
www.thebenchfactory.com

Typical 6' Bench
 (Benches Shall not be Mounted to Concrete Pad
 Under Powerline Easement)
 No Scale

Indiana Utilities Protection Service

ORIGINAL ISSUE:
 12/05/2022

KHA PROJECT NO.
 170134012

SHEET NUMBER



C201